


PROPOSED
REAR ELEVATION

Scale: 1/4"=1'-0"

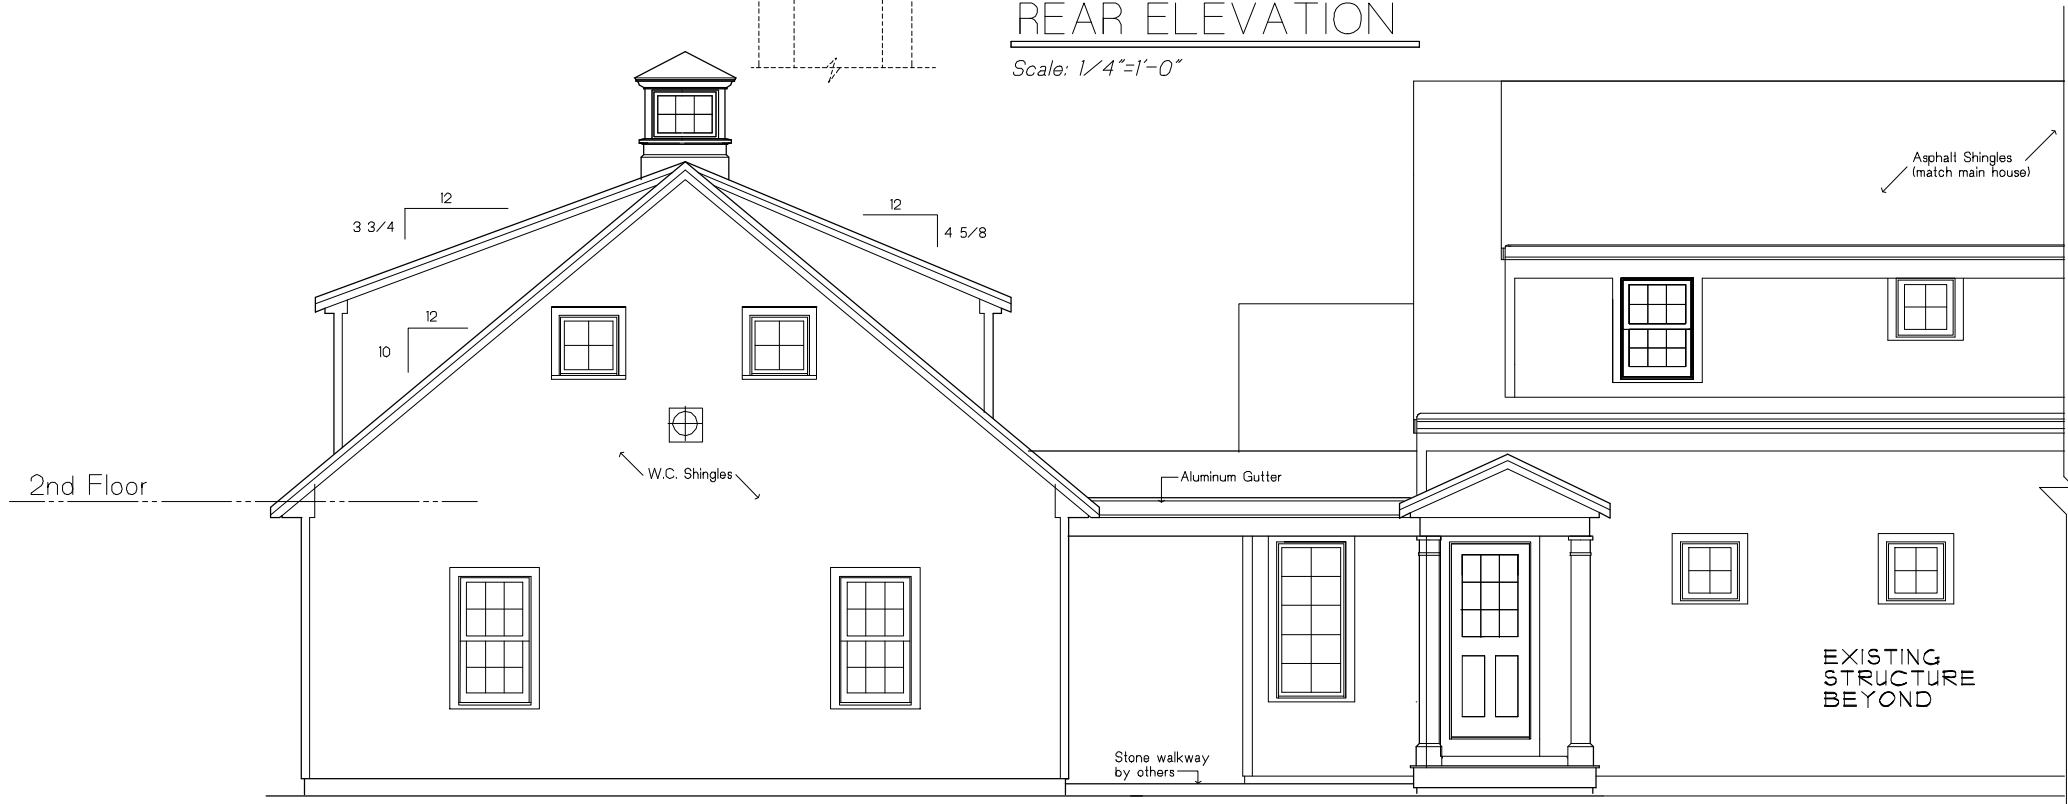

PROPOSED
LEFT ELEVATION

Scale: 1/4"=1'-0"

ZIBRAT & MCCARTHY LLP

63 Crowell Road
Chatham, Mass 02633
508-945-9424

PROPOSED GARAGE FOR:

Mr. & Mrs. J. Aucoin

Millstone Road, Brewster, MA.

4 MAR 2010

REV:10 MAR 2010

A2