




Proposed
FRONT ELEVATION

Scale: 1/8"=1'-0"

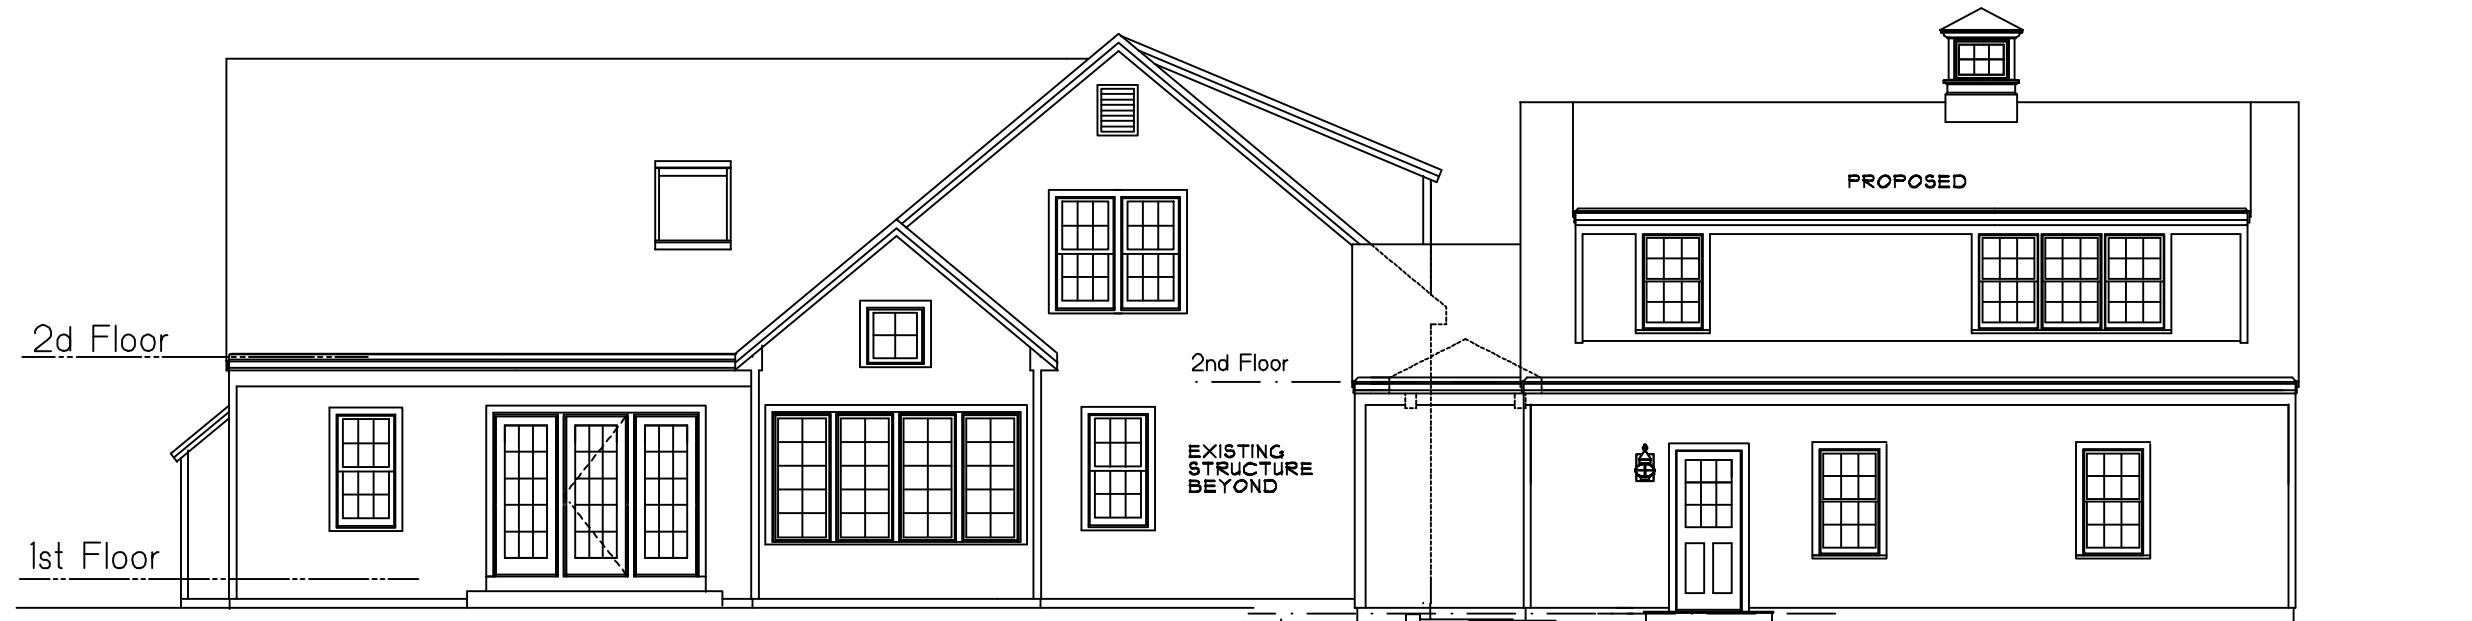

Proposed
REAR ELEVATION

Scale: 1/8"=1'-0"